



10th and Wertland Site

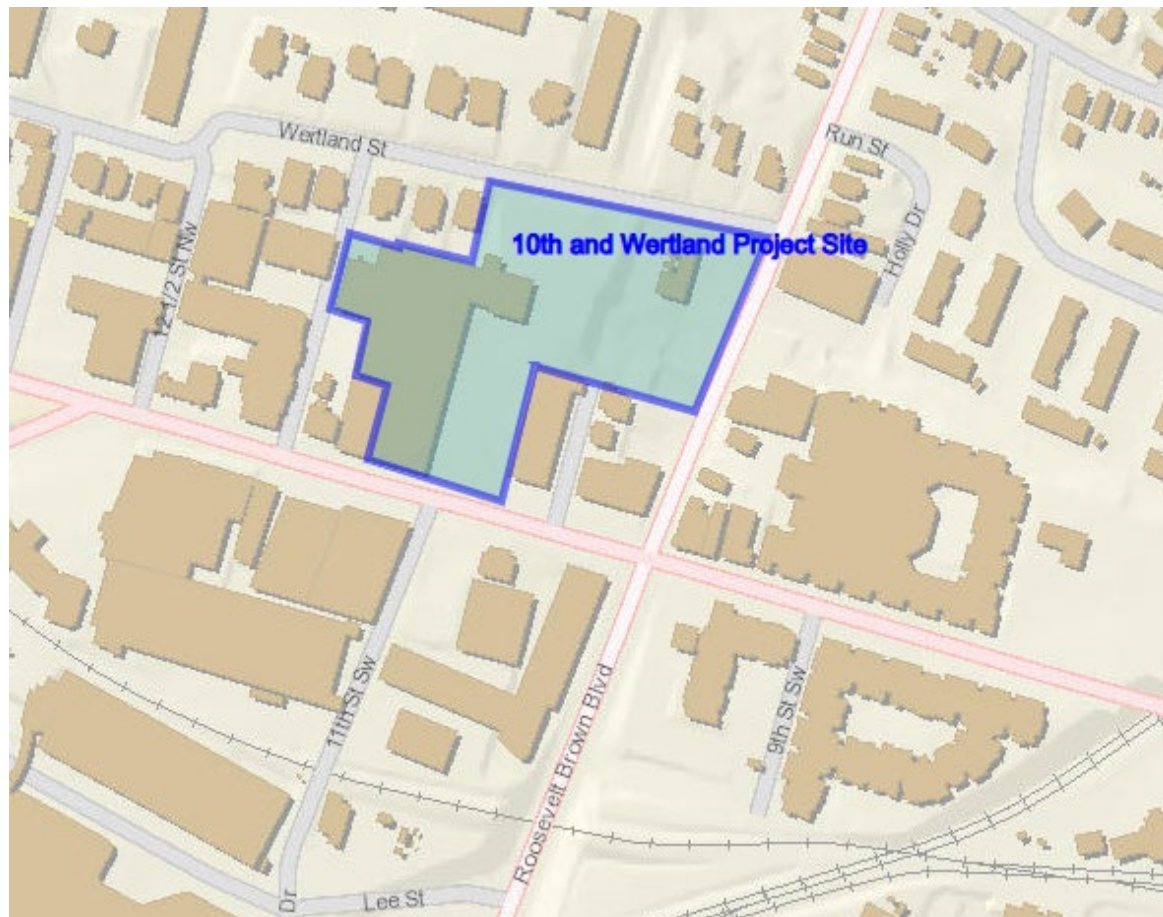

Not to Scale

LINE	BEARING	DISTANCE
L1	S78°41'32"E	90.21'
L2	S78°41'32"E	129.76'
L3	S78°21'14"E	109.52'
L4	S78°29'35"E	97.75'
L5	S22°49'49"W	76.40'
L6	S22°47'15"W	45.35'
L7	S24°42'52"W	42.16'
L8	S23°16'21"W	12.30'
L9	N67°01'21"W	0.99'
L10	S26°26'13"W	95.99'
L11	S22°07'48"W	14.09'
L12	N73°31'47"W	141.16'
L13	N75°55'05"W	30.99'
L14	N74°58'43"W	79.61'
L15	S14°58'44"W	208.58'
L16	N74°24'06"W	220.77'
L17	N15°37'16"E	120.00'
L18	N74°45'55"W	55.65'
L19	N15°21'34"E	88.00'
L20	N74°35'26"W	54.00'
L21	N15°39'14"E	120.68'
L22	S74°20'32"E	75.09'
L23	N15°36'28"E	5.00'
L24	S74°30'12"E	60.33'
L25	S74°01'32"E	6.00'
L26	S76°06'32"E	56.10'
L27	N15°55'28"E	125.00'
L28	S15°25'21"W	258.39'
L29	S74°58'43"E	39.40'

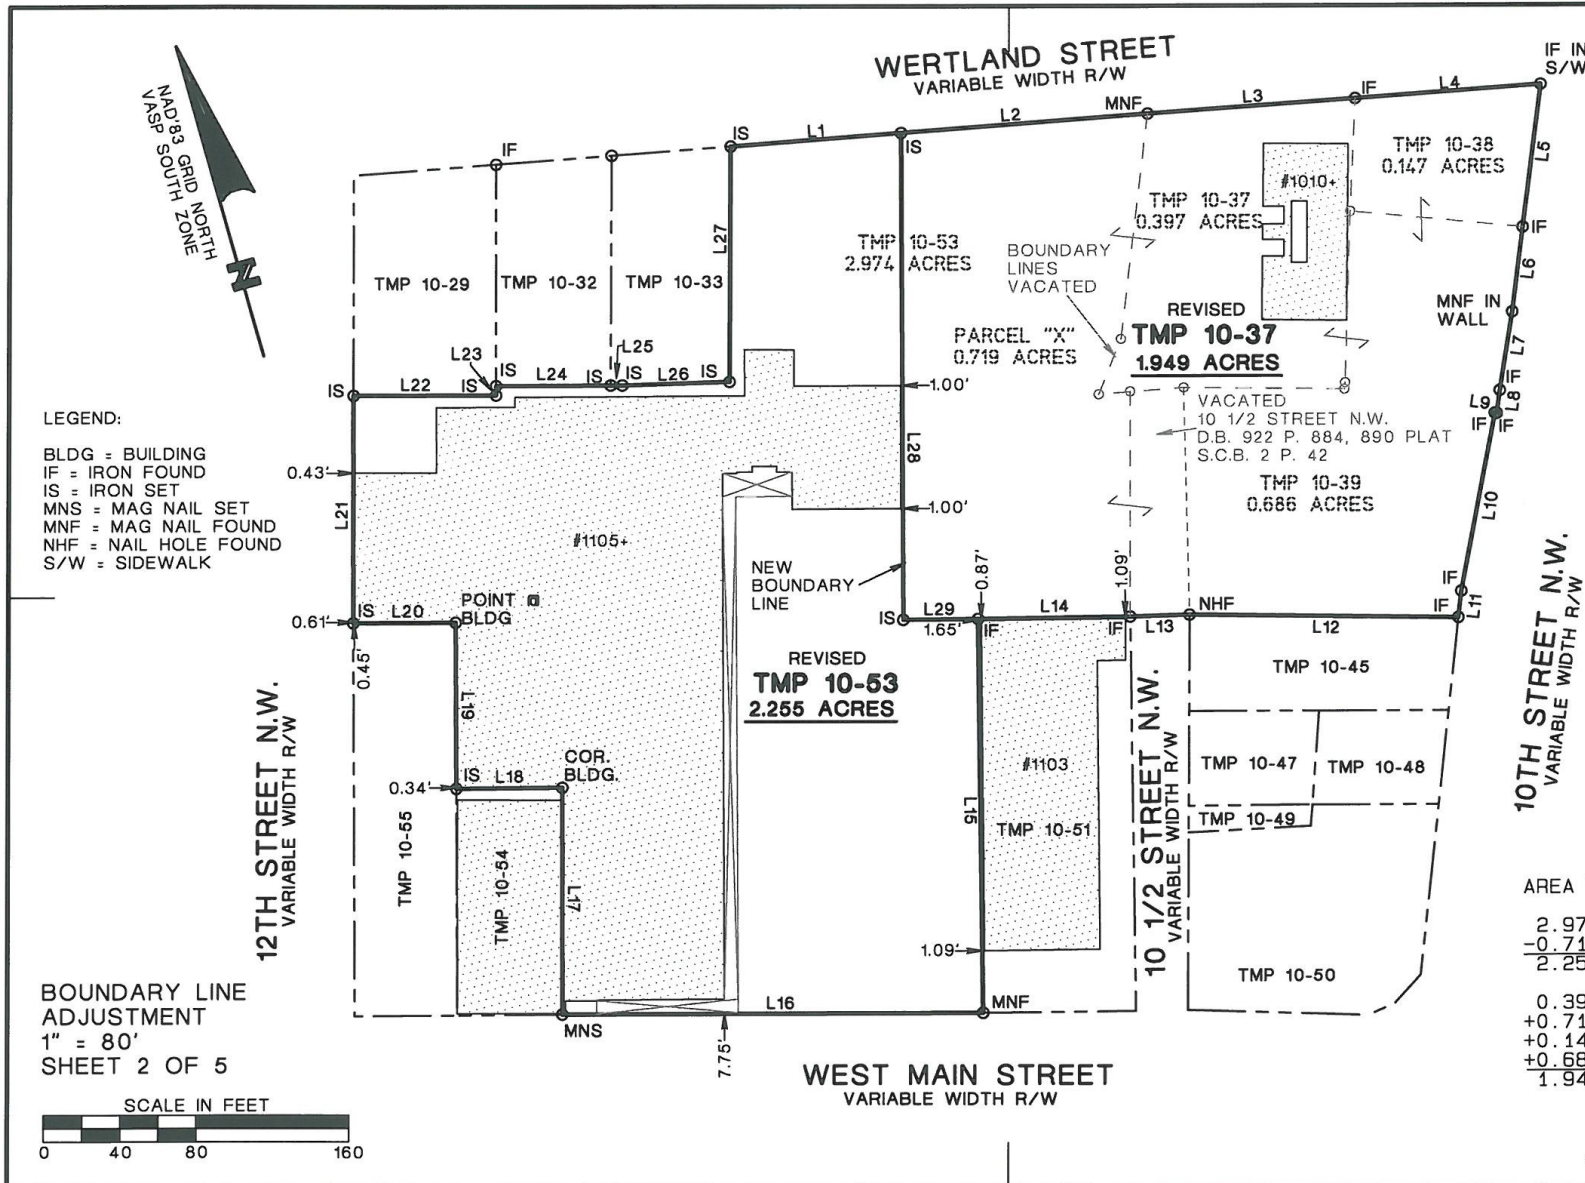

AREA TABULATIONS:

2.974 AC	-	EXIST TMP 10-53
-0.719 AC	-	PARCEL "X"
2.255 AC	-	NEW TOTAL TMP 10-53
0.397 AC	-	EXIST TMP 10-37
+0.719 AC	-	PARCEL "X"
+0.147 AC	-	TMP 10-38
+0.686 AC	-	TMP 10-39
1.949 AC	-	NEW TOTAL TMP 10-37